


**DIMMABLE CIRCUITS**

Mult Circuit	Dimmer	Channel #	Mult Circuit	Dimmer	Channel #	Mult Circuit	Dimmer	Channel #	Mult Circuit	Dimmer	Channel #	Mult Circuit	Dimmer	Channel #	Mult Circuit	Dimmer	Channel #	Mult Circuit	Dimmer	Channel #			
E1	11	F1	19	323	C1	31	342	B1	43	316	G1	49	328	D1	55	45	A1	61	313	AA 1	67	51	
E2	12	338	F2	20	322	C2	32	341	B2	44	315	G2	50	329	D2	56	333	A2	62	312	AA 2	68	52
E3	13	335	F3	21	321	C3	33	343	B3	45	314	G3	51	324	D3	57	332	A3	63	311	AA 3	69	53
E4	14	334	F4	22	41	C4	34	B4	46	306	G4	52	D4	58	331	A4	64	313 (error?)	AA 4	70	54	55	
E5	15	343	F5	23	344	C5	35	B5	47	305	G5	53	D5	59	46	A5	65	302	AA 5	71	55	56	
E6	16	F6	24	42	C6	36	B6	48	48	324	G6	54	D6	60	47	A6	66	301	AA 6	72	56	57	

**NON-DIMMABLE CIRCUITS**

MULT CIRCUIT	CHANNEL	FIXTURE	MULT CIRCUIT	CHANNEL	FIXTURE	MULT CIRCUIT	CHANNEL	FIXTURE	MULT CIRCUIT	CHANNEL	FIXTURE	MULT CIRCUIT	CHANNEL	FIXTURE
CC 1	20	Sharpay	DD 1	39	D40	EE 1	4	VL 3500	FF 1	35,36,37	D40	GG 1	21,22	Sharpay
CC 2	4	VL 3500	DD 2	20	Sharpay Wash	EE 2	38, 40	D40	FF 2	15	Sharpay Wash	GG 2	11,12,13,14	Sharpay Wash
CC 3	7	VL 3500	DD 3	4	Sharpay Wash	EE 3	16	Sharpay Wash	FF 3	16	Sharpay Wash	GG 3	1	VL 3500
CC 4	8	VL 3500	DD 4	19	Sharpay Wash	EE 4	19	Sharpay Wash	FF 4	17	Sharpay Wash	GG 4	31,32,33,34	D40
CC 5	24	Sharpay	DD 5	5	VL 3500	EE 5	5	VL 3500	FF 5	5	VL 3500	GG 5	2	VL 3500
CC 6			DD 6	48	DIMMER	EE 6			FF 6			GG 6		

**DISTRO INFO**

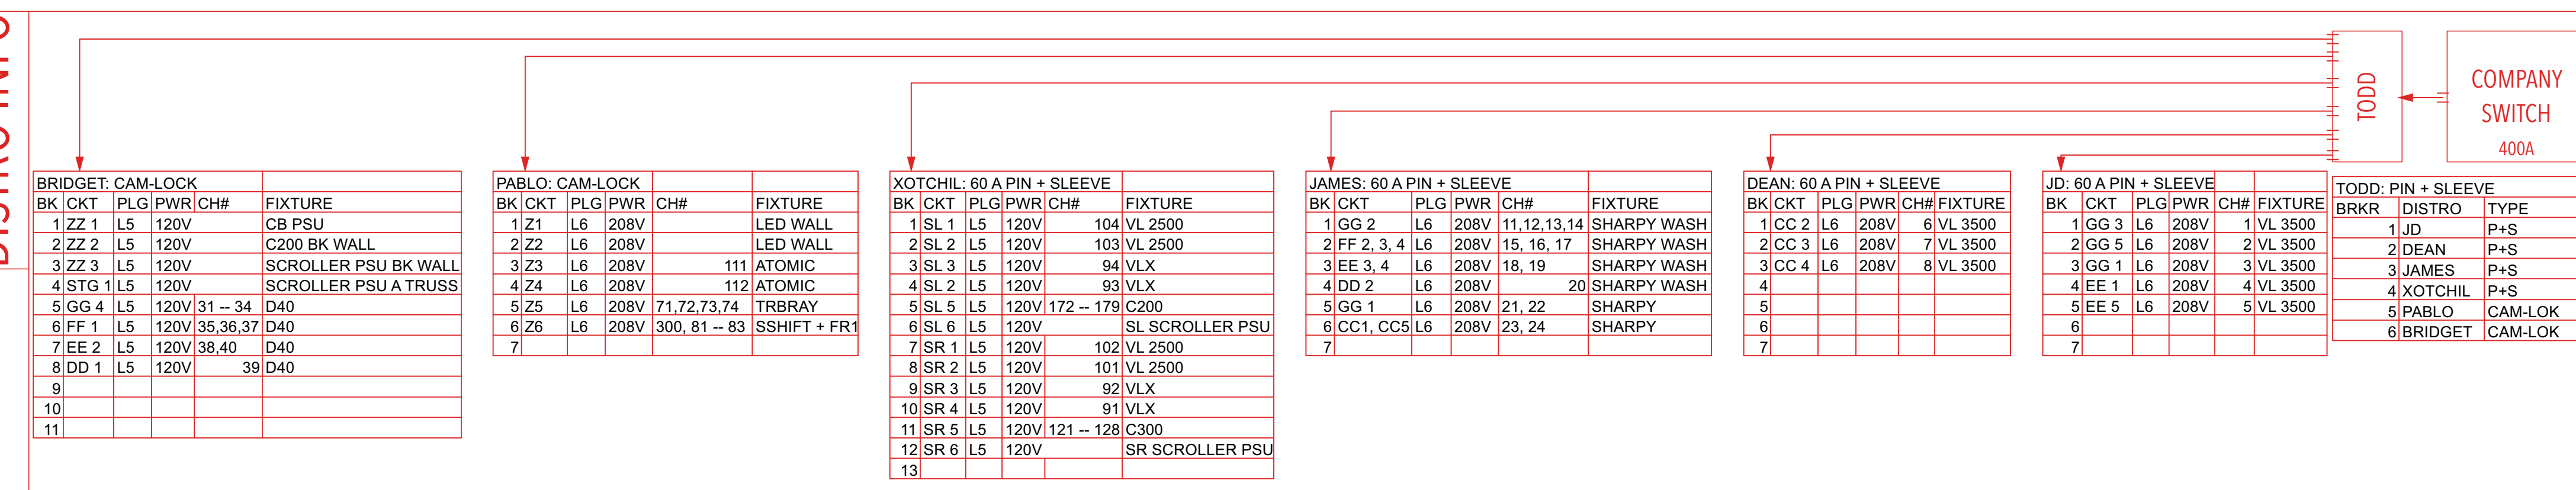

**LEGEND**

- ETC Source4 36deg
- ETC Source4 Fresnel
- Light Instr ETC Source 4 PAR NSP
- Wybron Forerunner 7
- Light Instr USITT PAR64-NSP
- Altman Q-Lite
- L&E Broad Cyc
- ETC D40 Lustr SELL40
- Martin Atomic 3000 DMX
- Atomic Colors
- Color Kinetics C-200
- Color Kinetics Colorblast 12
- GLP Impression FR1
- High End Systems ShapeShifter C1
- High End TurboRay
- Clay Paky Sharpay
- Clay Paky Sharpay Wash 330
- Varilite VL 2500 Spot
- Varilite VL 3500 Q Spot

**KEY**

- Gobo Color
- Template
- Unit Number
- Channel
- Address
- Circuit Name
- Scroller

**WELLS CONCERT PLOT 2022**

Scale: 1/2" = 1'-0"

Drawn By: AVMB

Revisions By: Xotchil Musser

Phone #: (305) 731-3003

Email: xotchilmusser@gmail.com

Plate **3** of 4

Deck

The designer and assistant designers are responsible for visual aspects of the production only, and all specifications provided relate solely to the appearance of the lighting and not to matters of electrical or structural soundness and/or safety. The implementation of this design must comply with the most stringent applicable federal and local safety and fire codes. The designer is not qualified to determine electrical or structural appropriateness of the design and will not assume responsibility for damages resulting from improper engineering and/or implementation in the handling of the elements of the lighting design.