



US HORZ

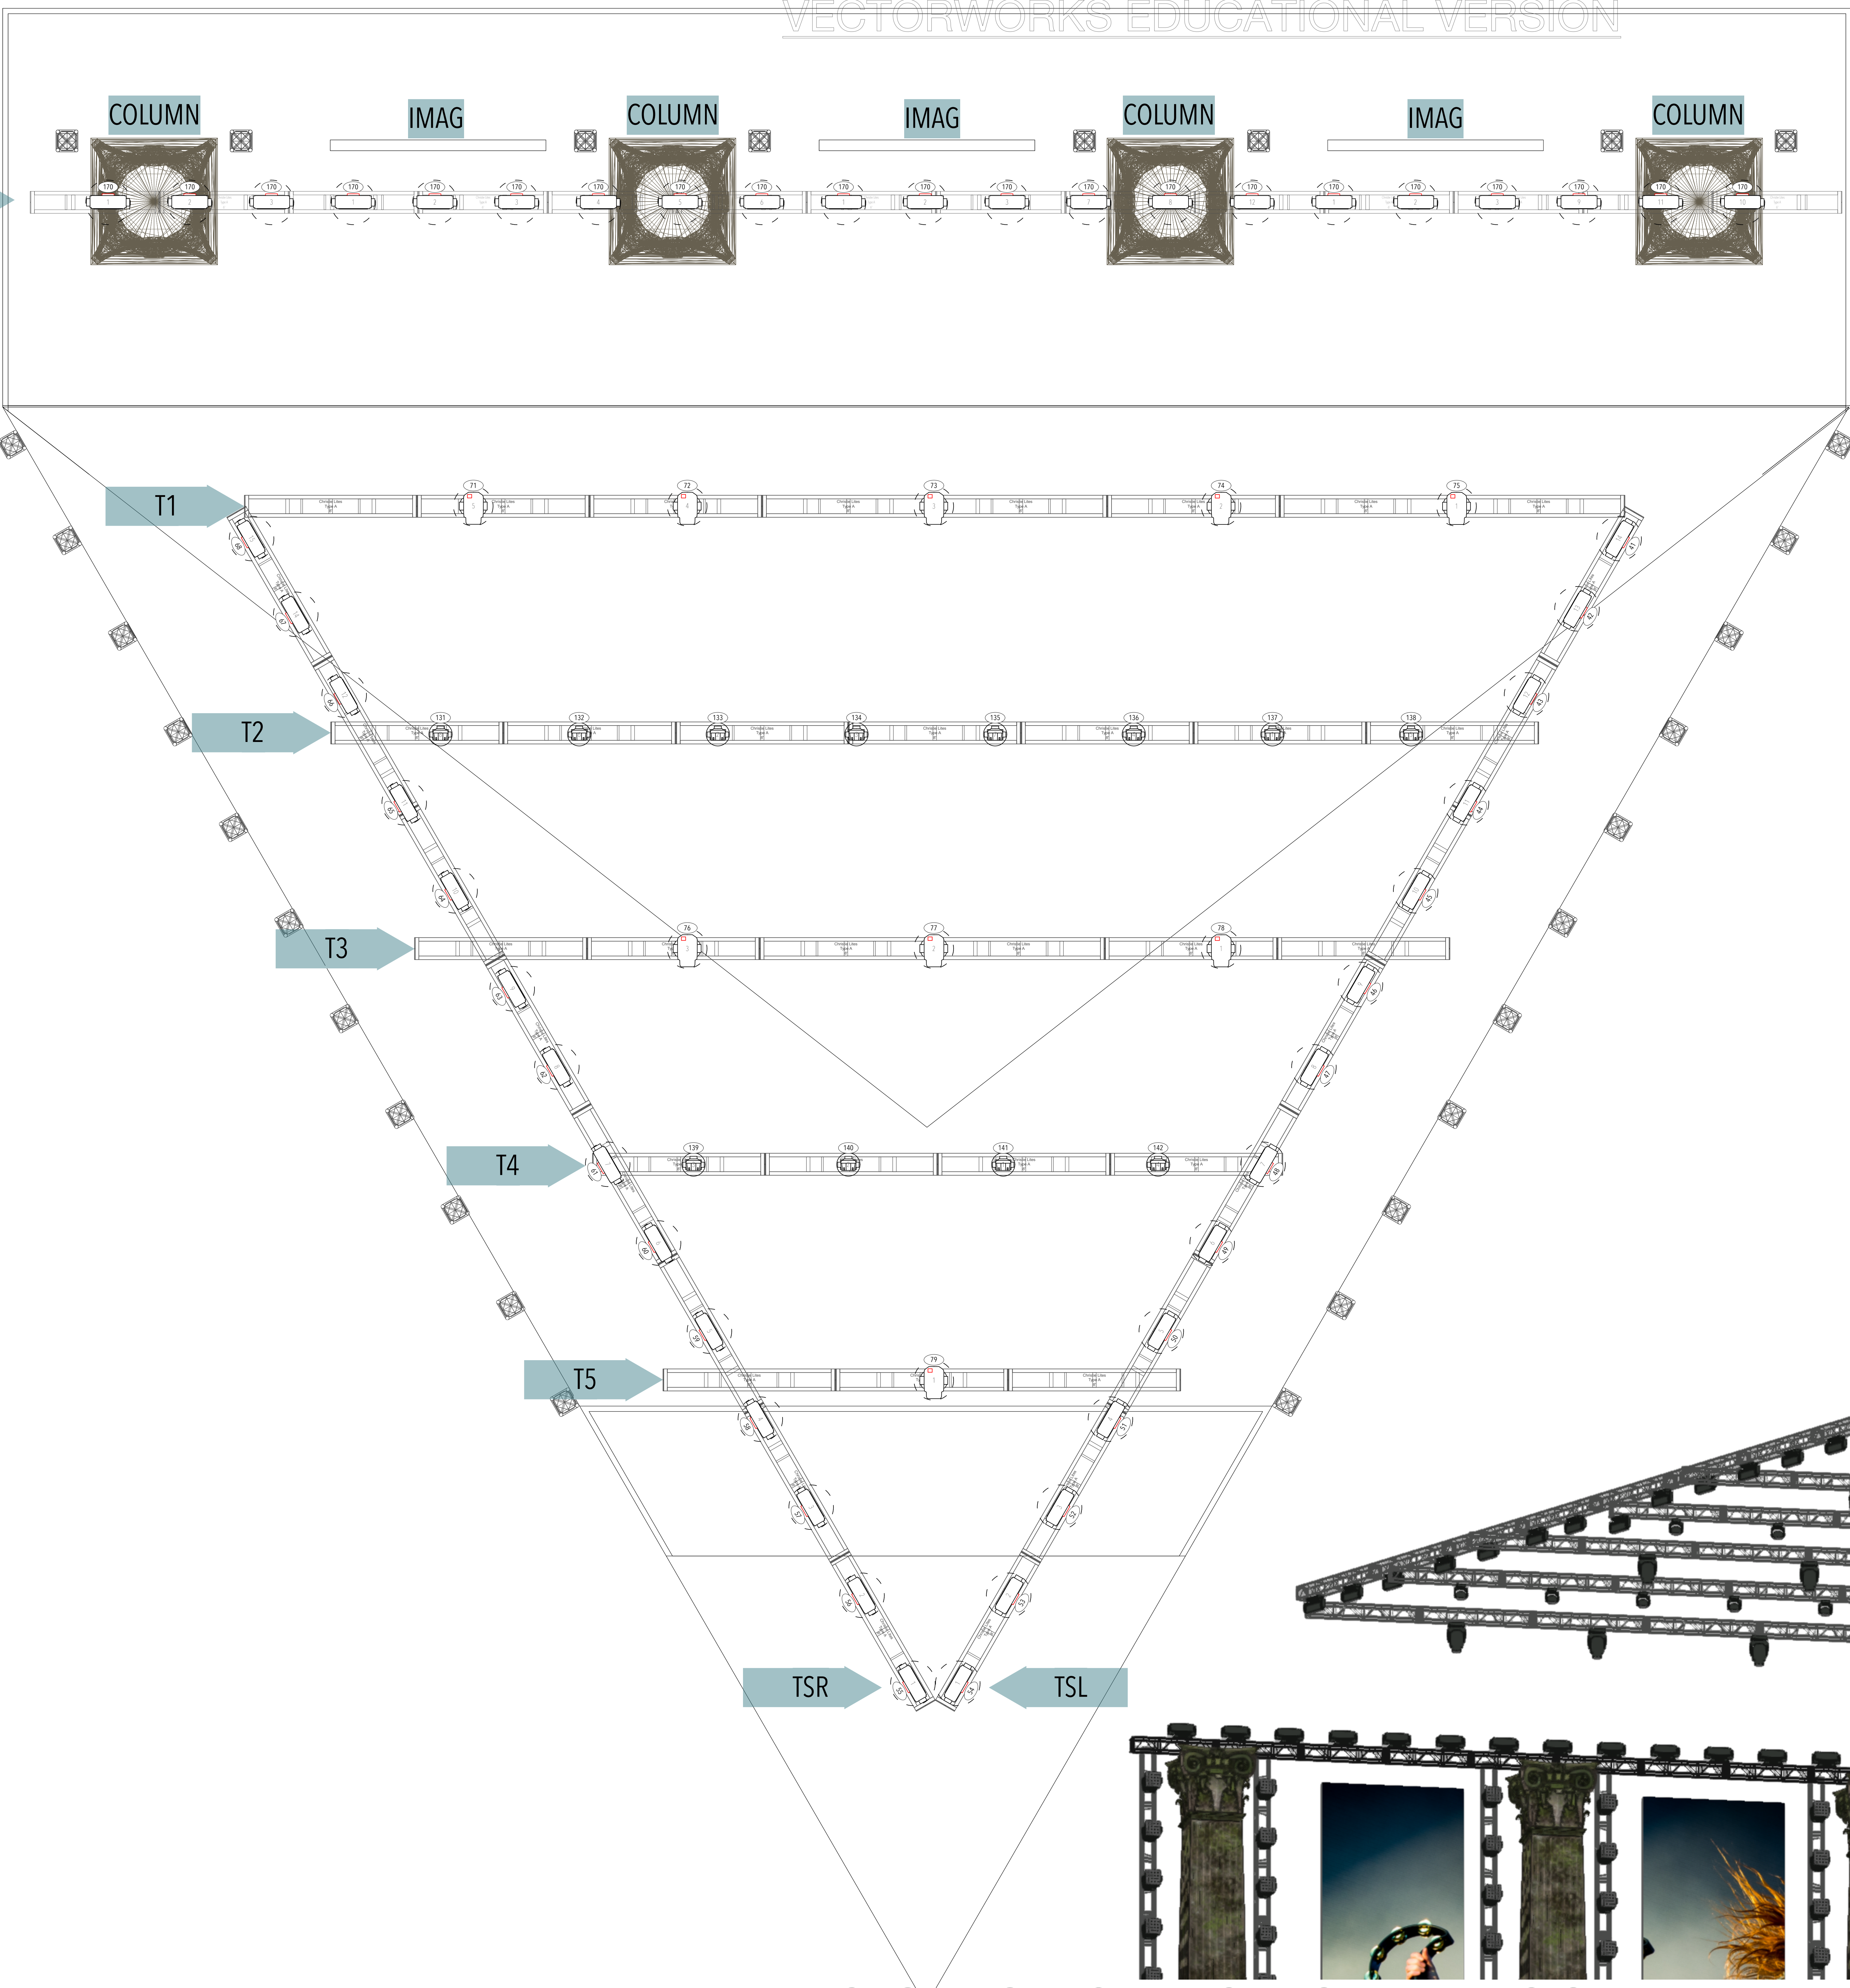

- KEY**
- Robe MegaPointe
 - Ayrton MagicBlade
 - Ayrton MagicPanel
 - Clay Paky Sharpy
 - Martin MAC Aura

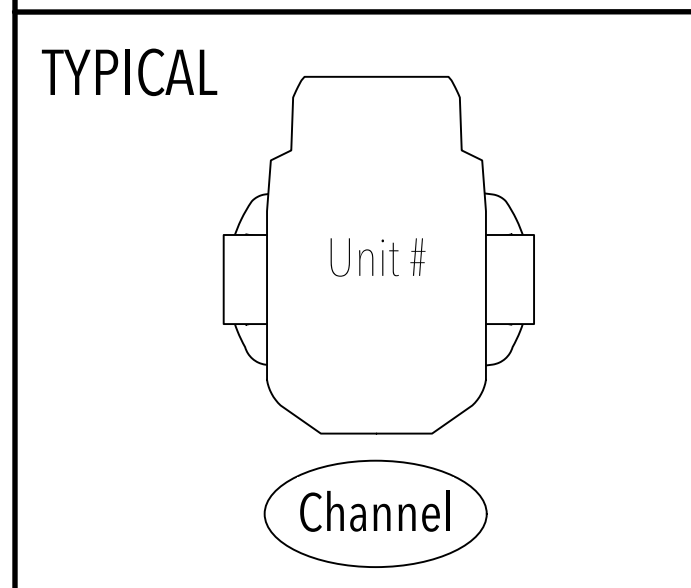

NOTES:

DISCLAIMER:
THIS DRAWING REPRESENTS VISUAL CONCEPTS AND CONSTRUCTION SUGGESTIONS ONLY. IT DOES NOT REPLACE THE KNOWLEDGE AND ADVICE OF A LICENSED STRUCTURAL ENGINEER. THE ENGINEER IS INDISPENSIBLE TO DETERMINE THE STRUCTURAL APPROPRIATENESS OF THIS DESIGN AND WILL NOT ASSUME RESPONSIBILITY FOR IMPROPER ENGINEERING OR USE.

Designer Contact Information
5000 Forbes Ave.
Pittsburgh, PA 15213
amusser@andrew.cmu.edu
305-731-3003

Carnegie Mellon University
School of Drama

Director: _____
Lighting Designer: Xotchil Musser
Lighting Advisor: Mary Ellen Stebbins
Master Electrician: _____
Set Designer: _____
Production Manager: _____



Project: **FATM Concert 2022**

Purpose: **Overhead**


Drawn By: Xotchil Musser

Revision Date: 11/7/21


Date: 11/7/21

Scale:

Sheet: **1 OF 3**

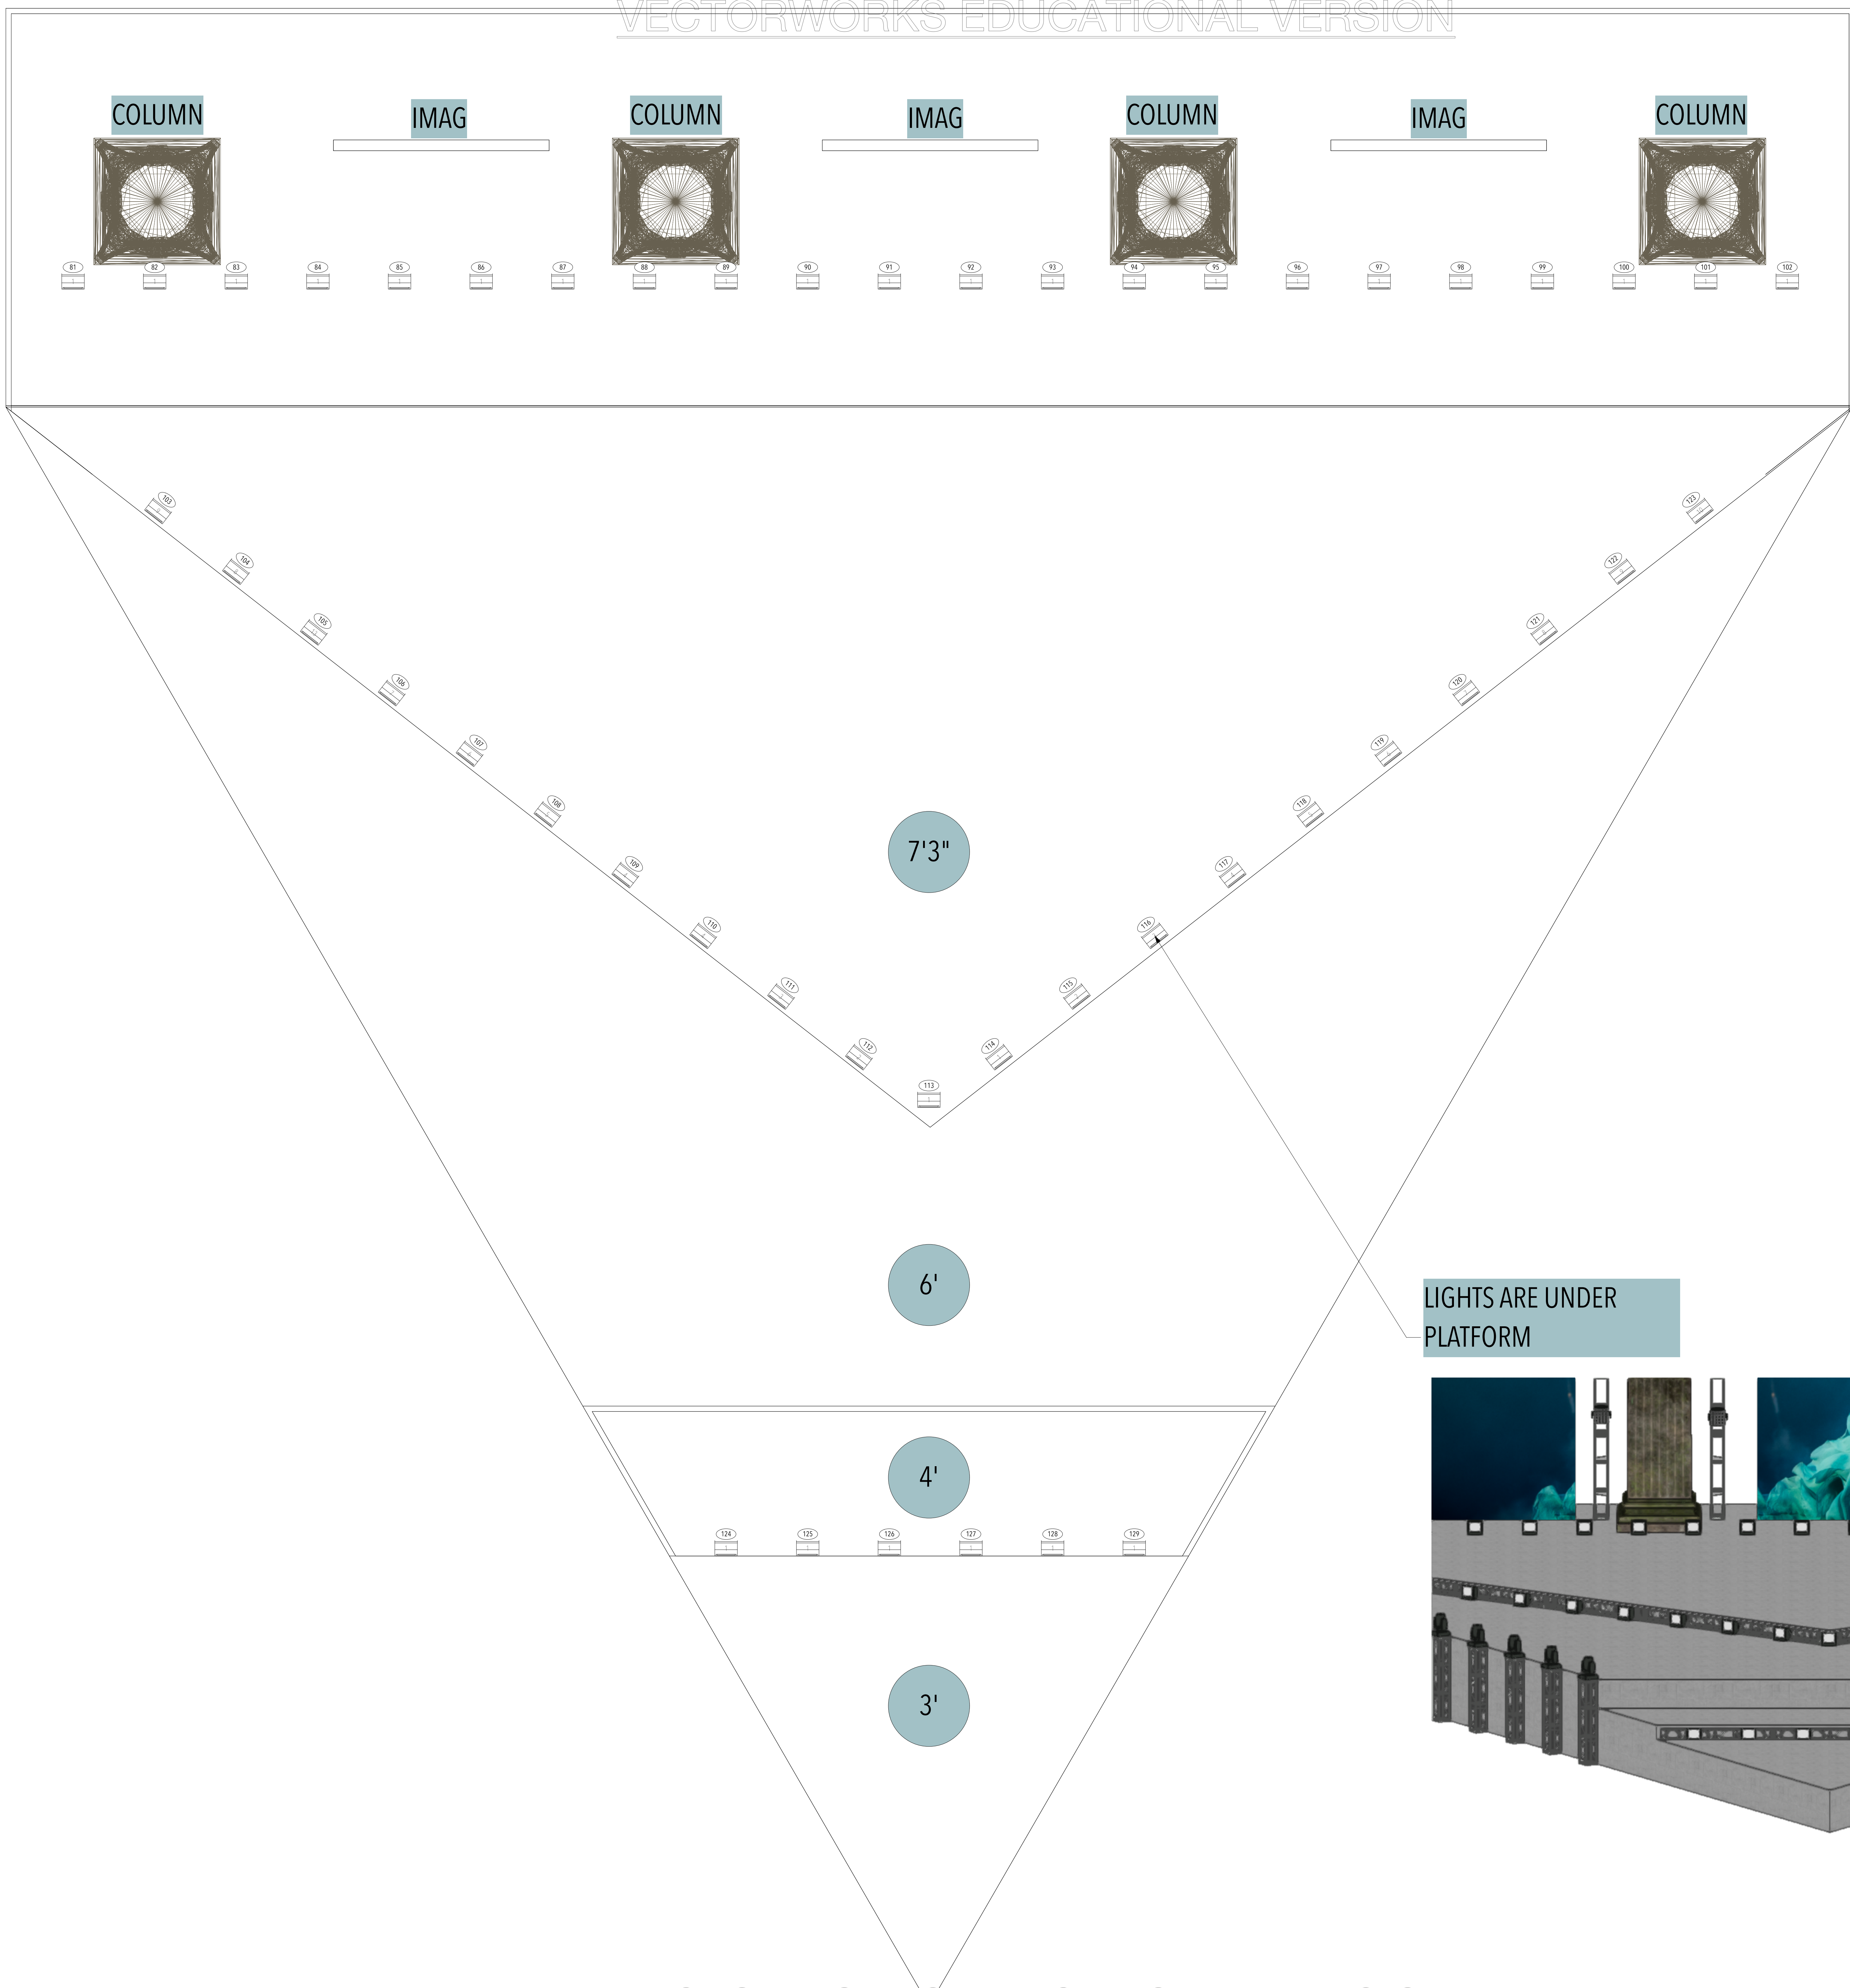

- KEY**
- Robe MegaPointe
 - Ayrton MagicBlade
 - Ayrton MagicPanel
 - Clay Paky Sharpy
 - Martin MAC Aura

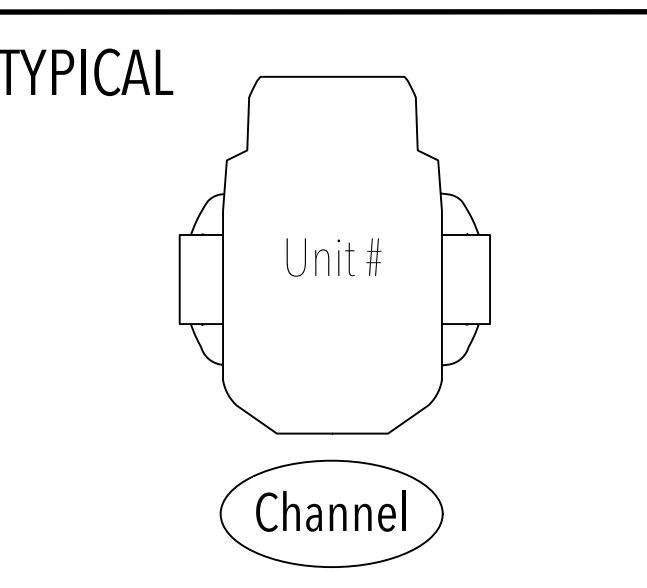

NOTES:

DISCLAIMER:
THIS DRAWING REPRESENTS VISUAL CONCEPTS AND CONSTRUCTION SUGGESTIONS ONLY. IT DOES NOT REPLACE THE KNOWLEDGE AND ADVICE OF A LICENSED STRUCTURAL ENGINEER. THE DESIGNER IS INDICATED TO DETERMINE THE STRUCTURAL APPROPRIATENESS OF THIS DESIGN AND WILL NOT ASSUME RESPONSIBILITY FOR IMPROPER ENGINEERING OR USE.

Designer Contact Information
 5000 Forbes Ave.
 Pittsburgh, PA 15213
 amusser@andrew.cmu.edu
 305-731-3003

Carnegie Mellon University
 School of Drama

Director: _____
 Lighting Designer: Xotchil Musser
 Lighting Advisor: Mary Ellen Stebbins
 Master Electrician: _____
 Set Designer: _____
 Production Manager: _____



Project:
FATM Concert 2022

Purpose:
Deck


Drawn By: Xotchil Musser
 Revision Date: 11/7/21


Date:
 11/7/21

Scale:


Sheet:
2
 OF
3

LIGHTS ARE UNDER PLATFORM


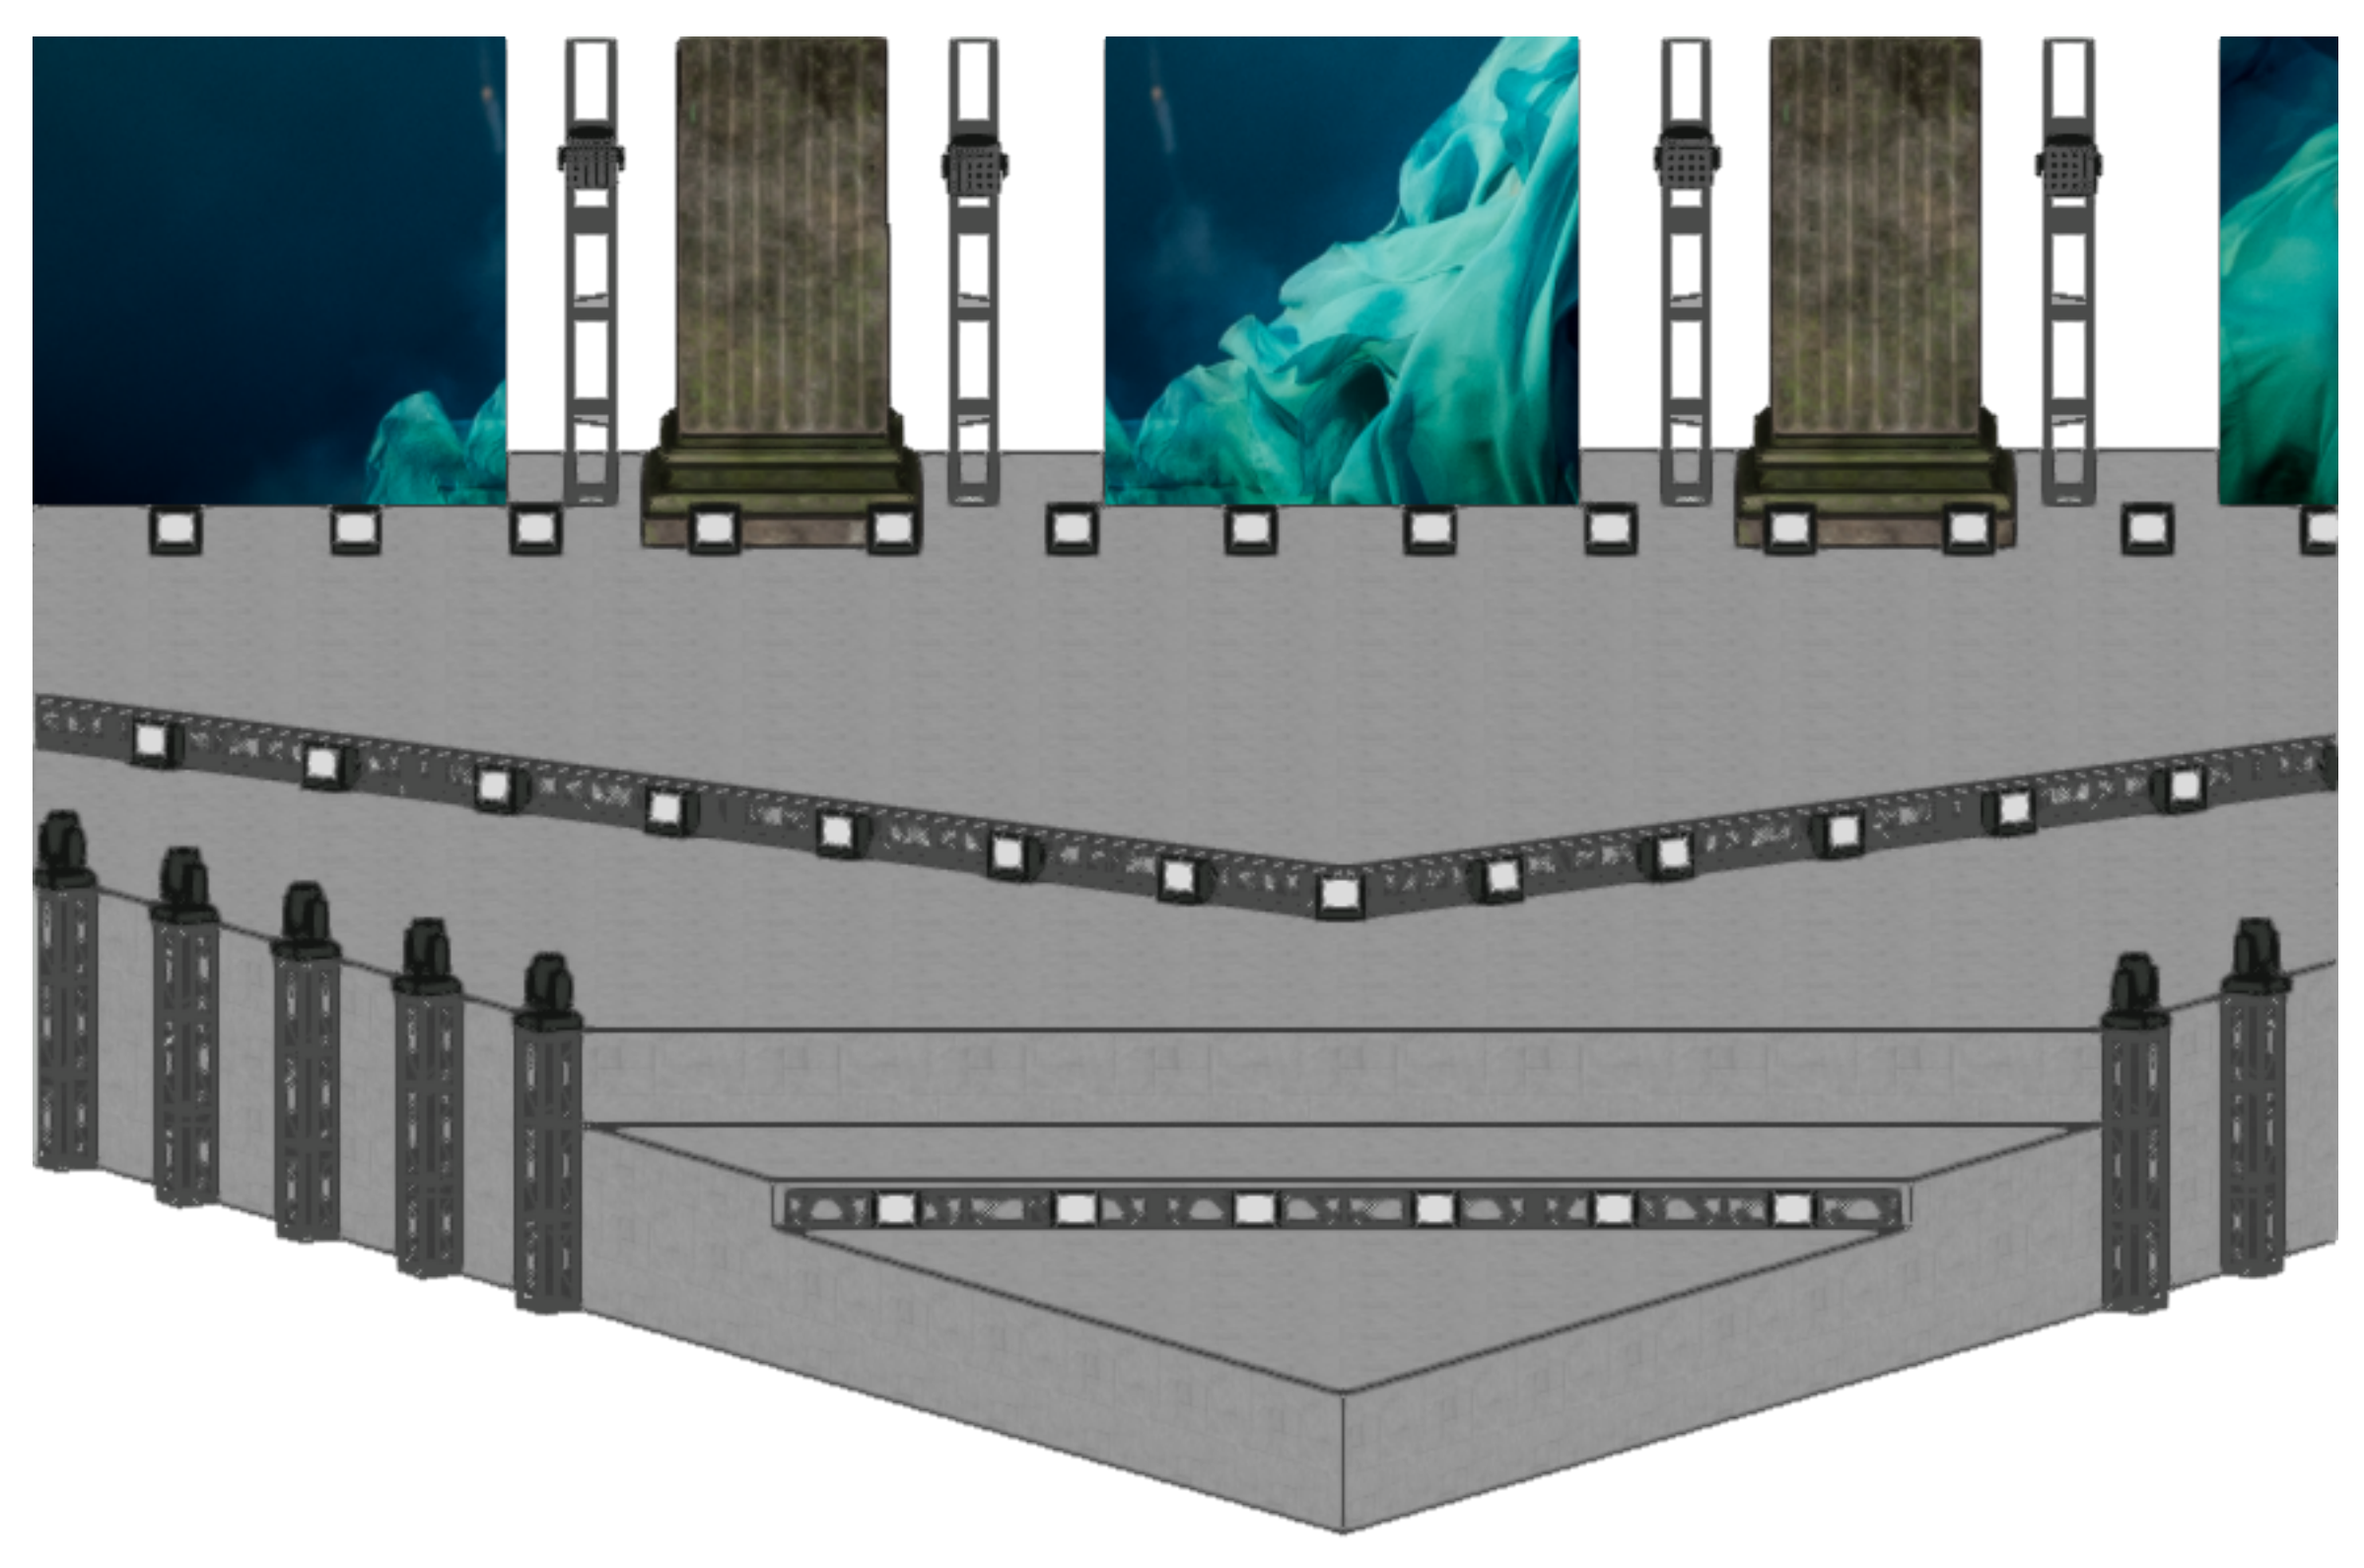


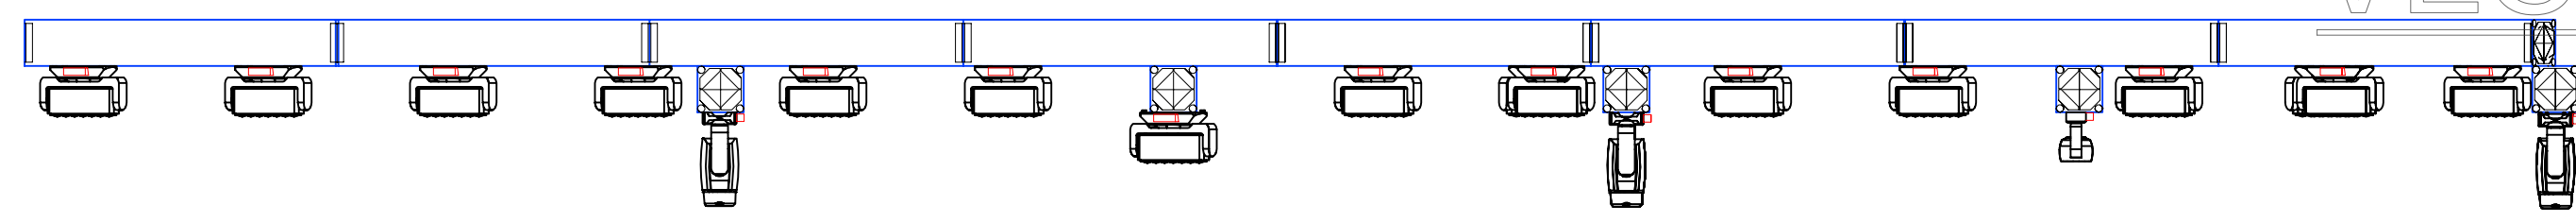






SECTION

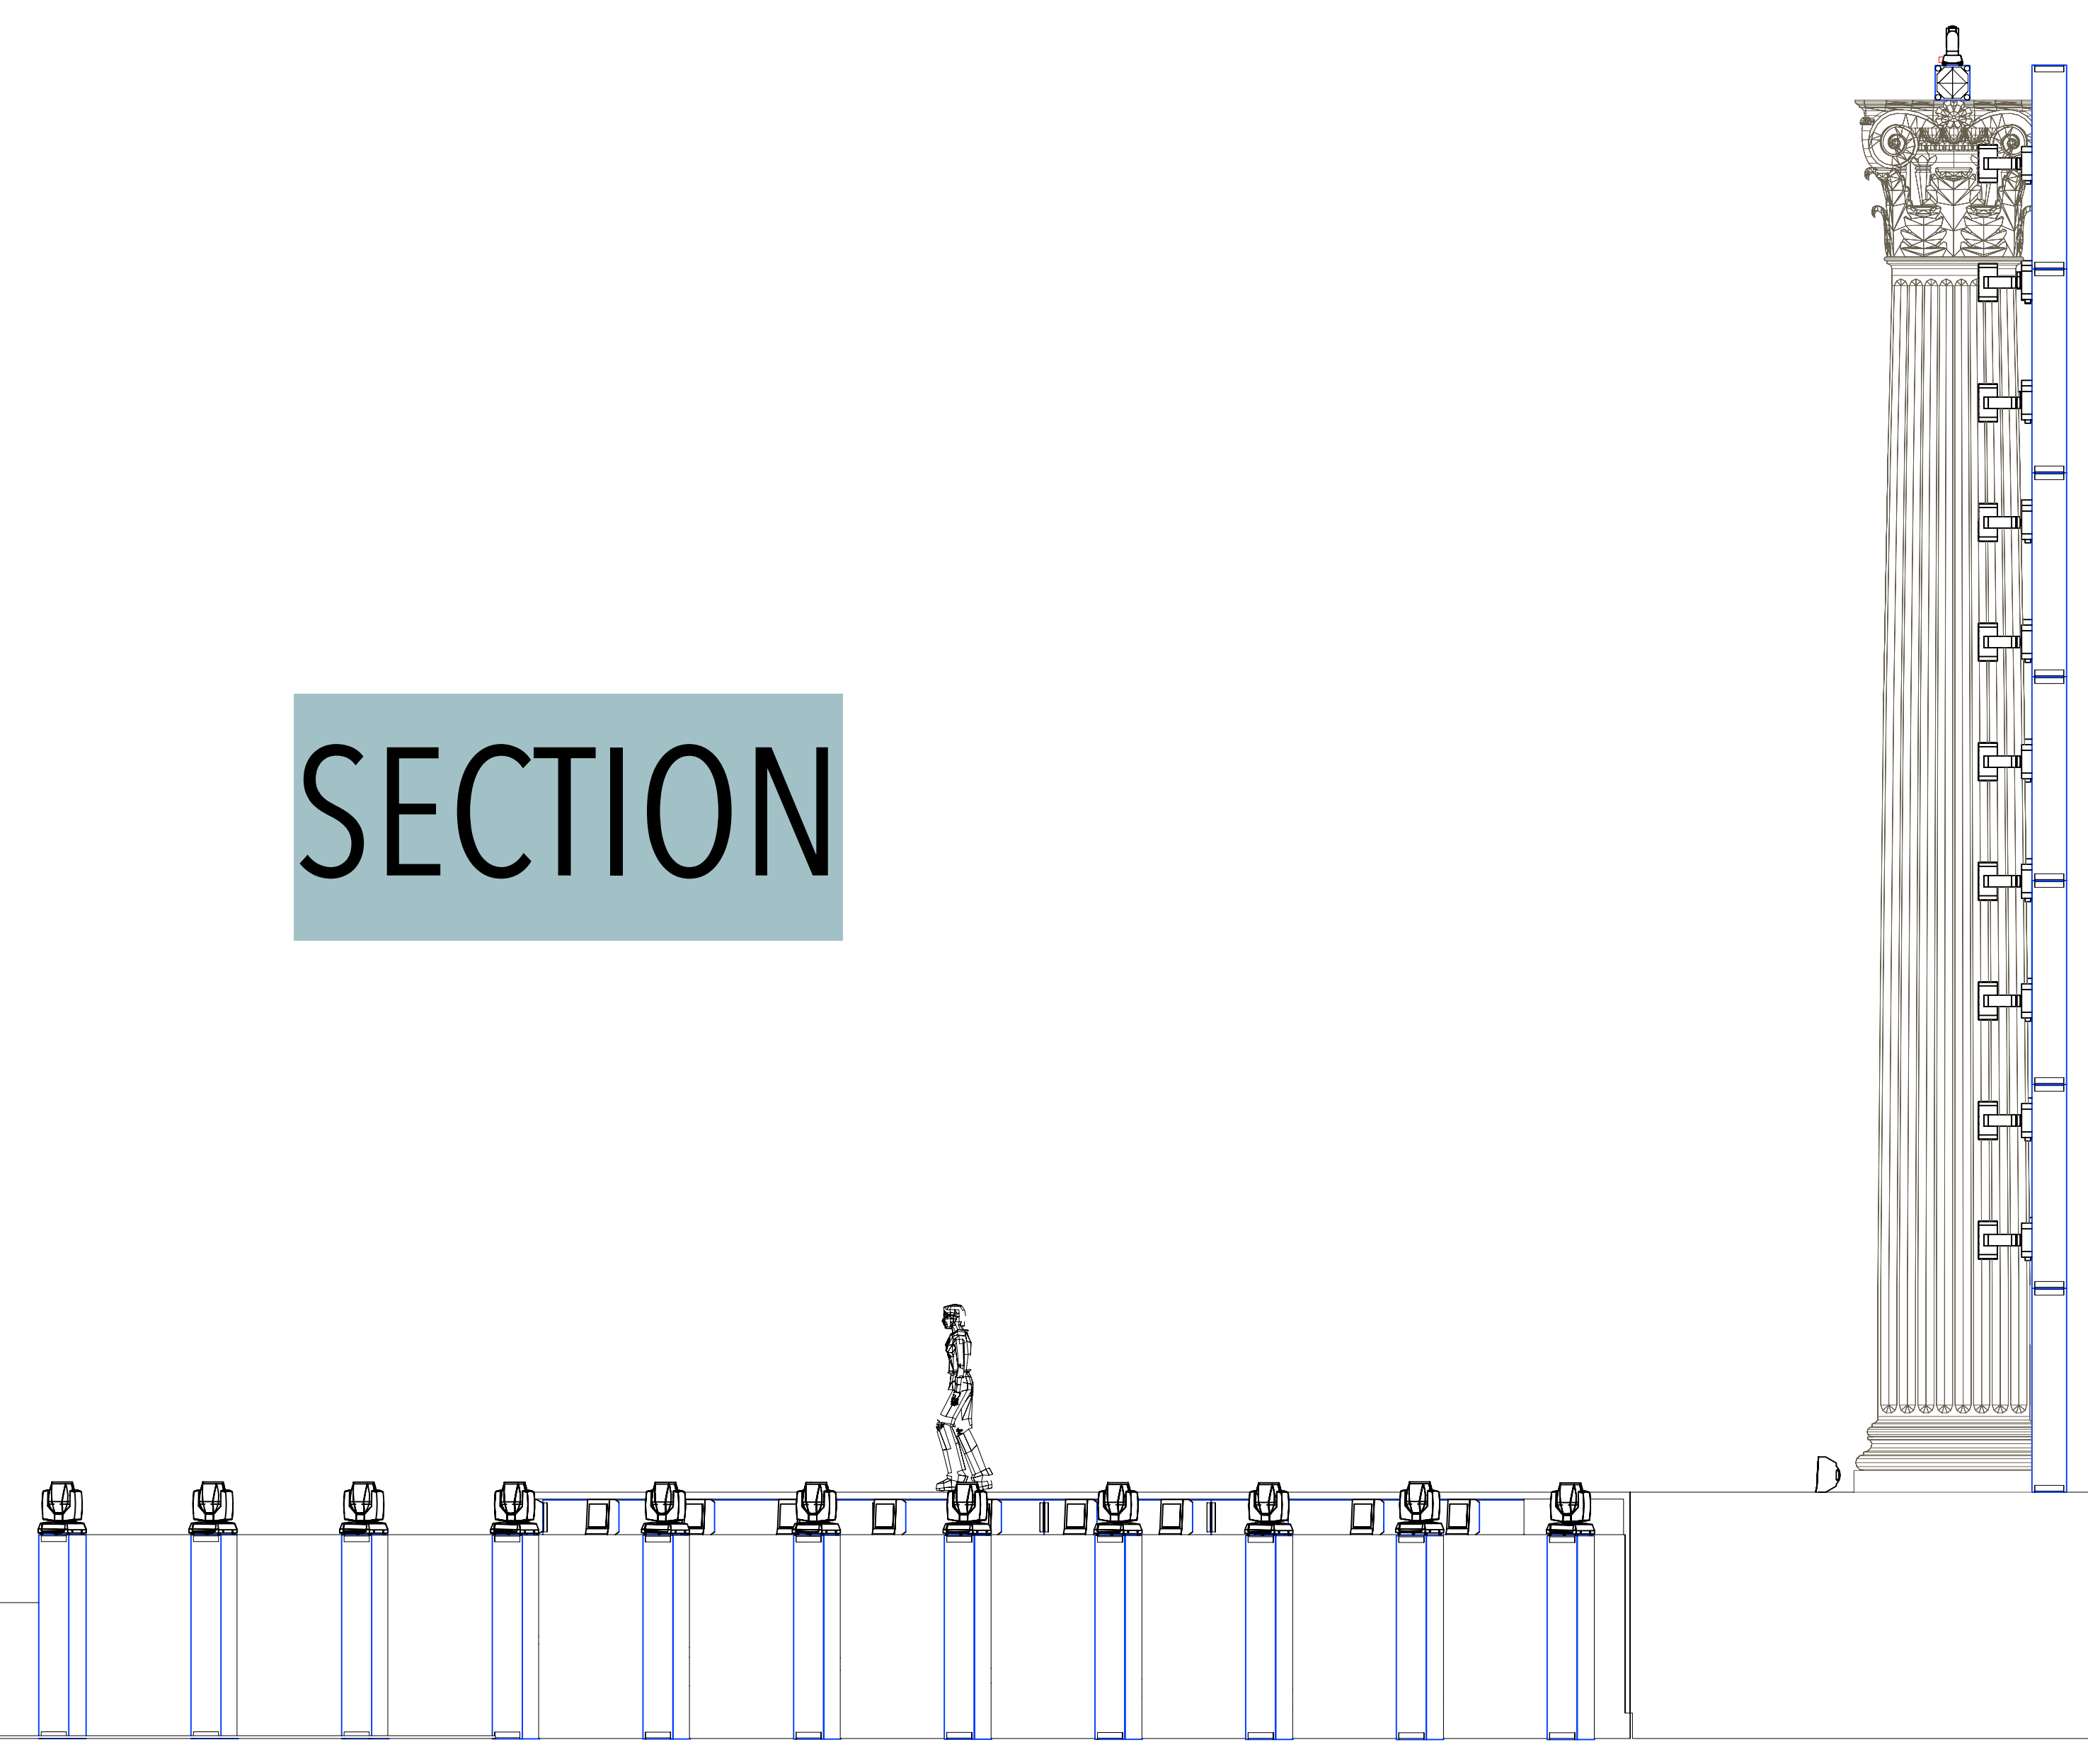


FRONT

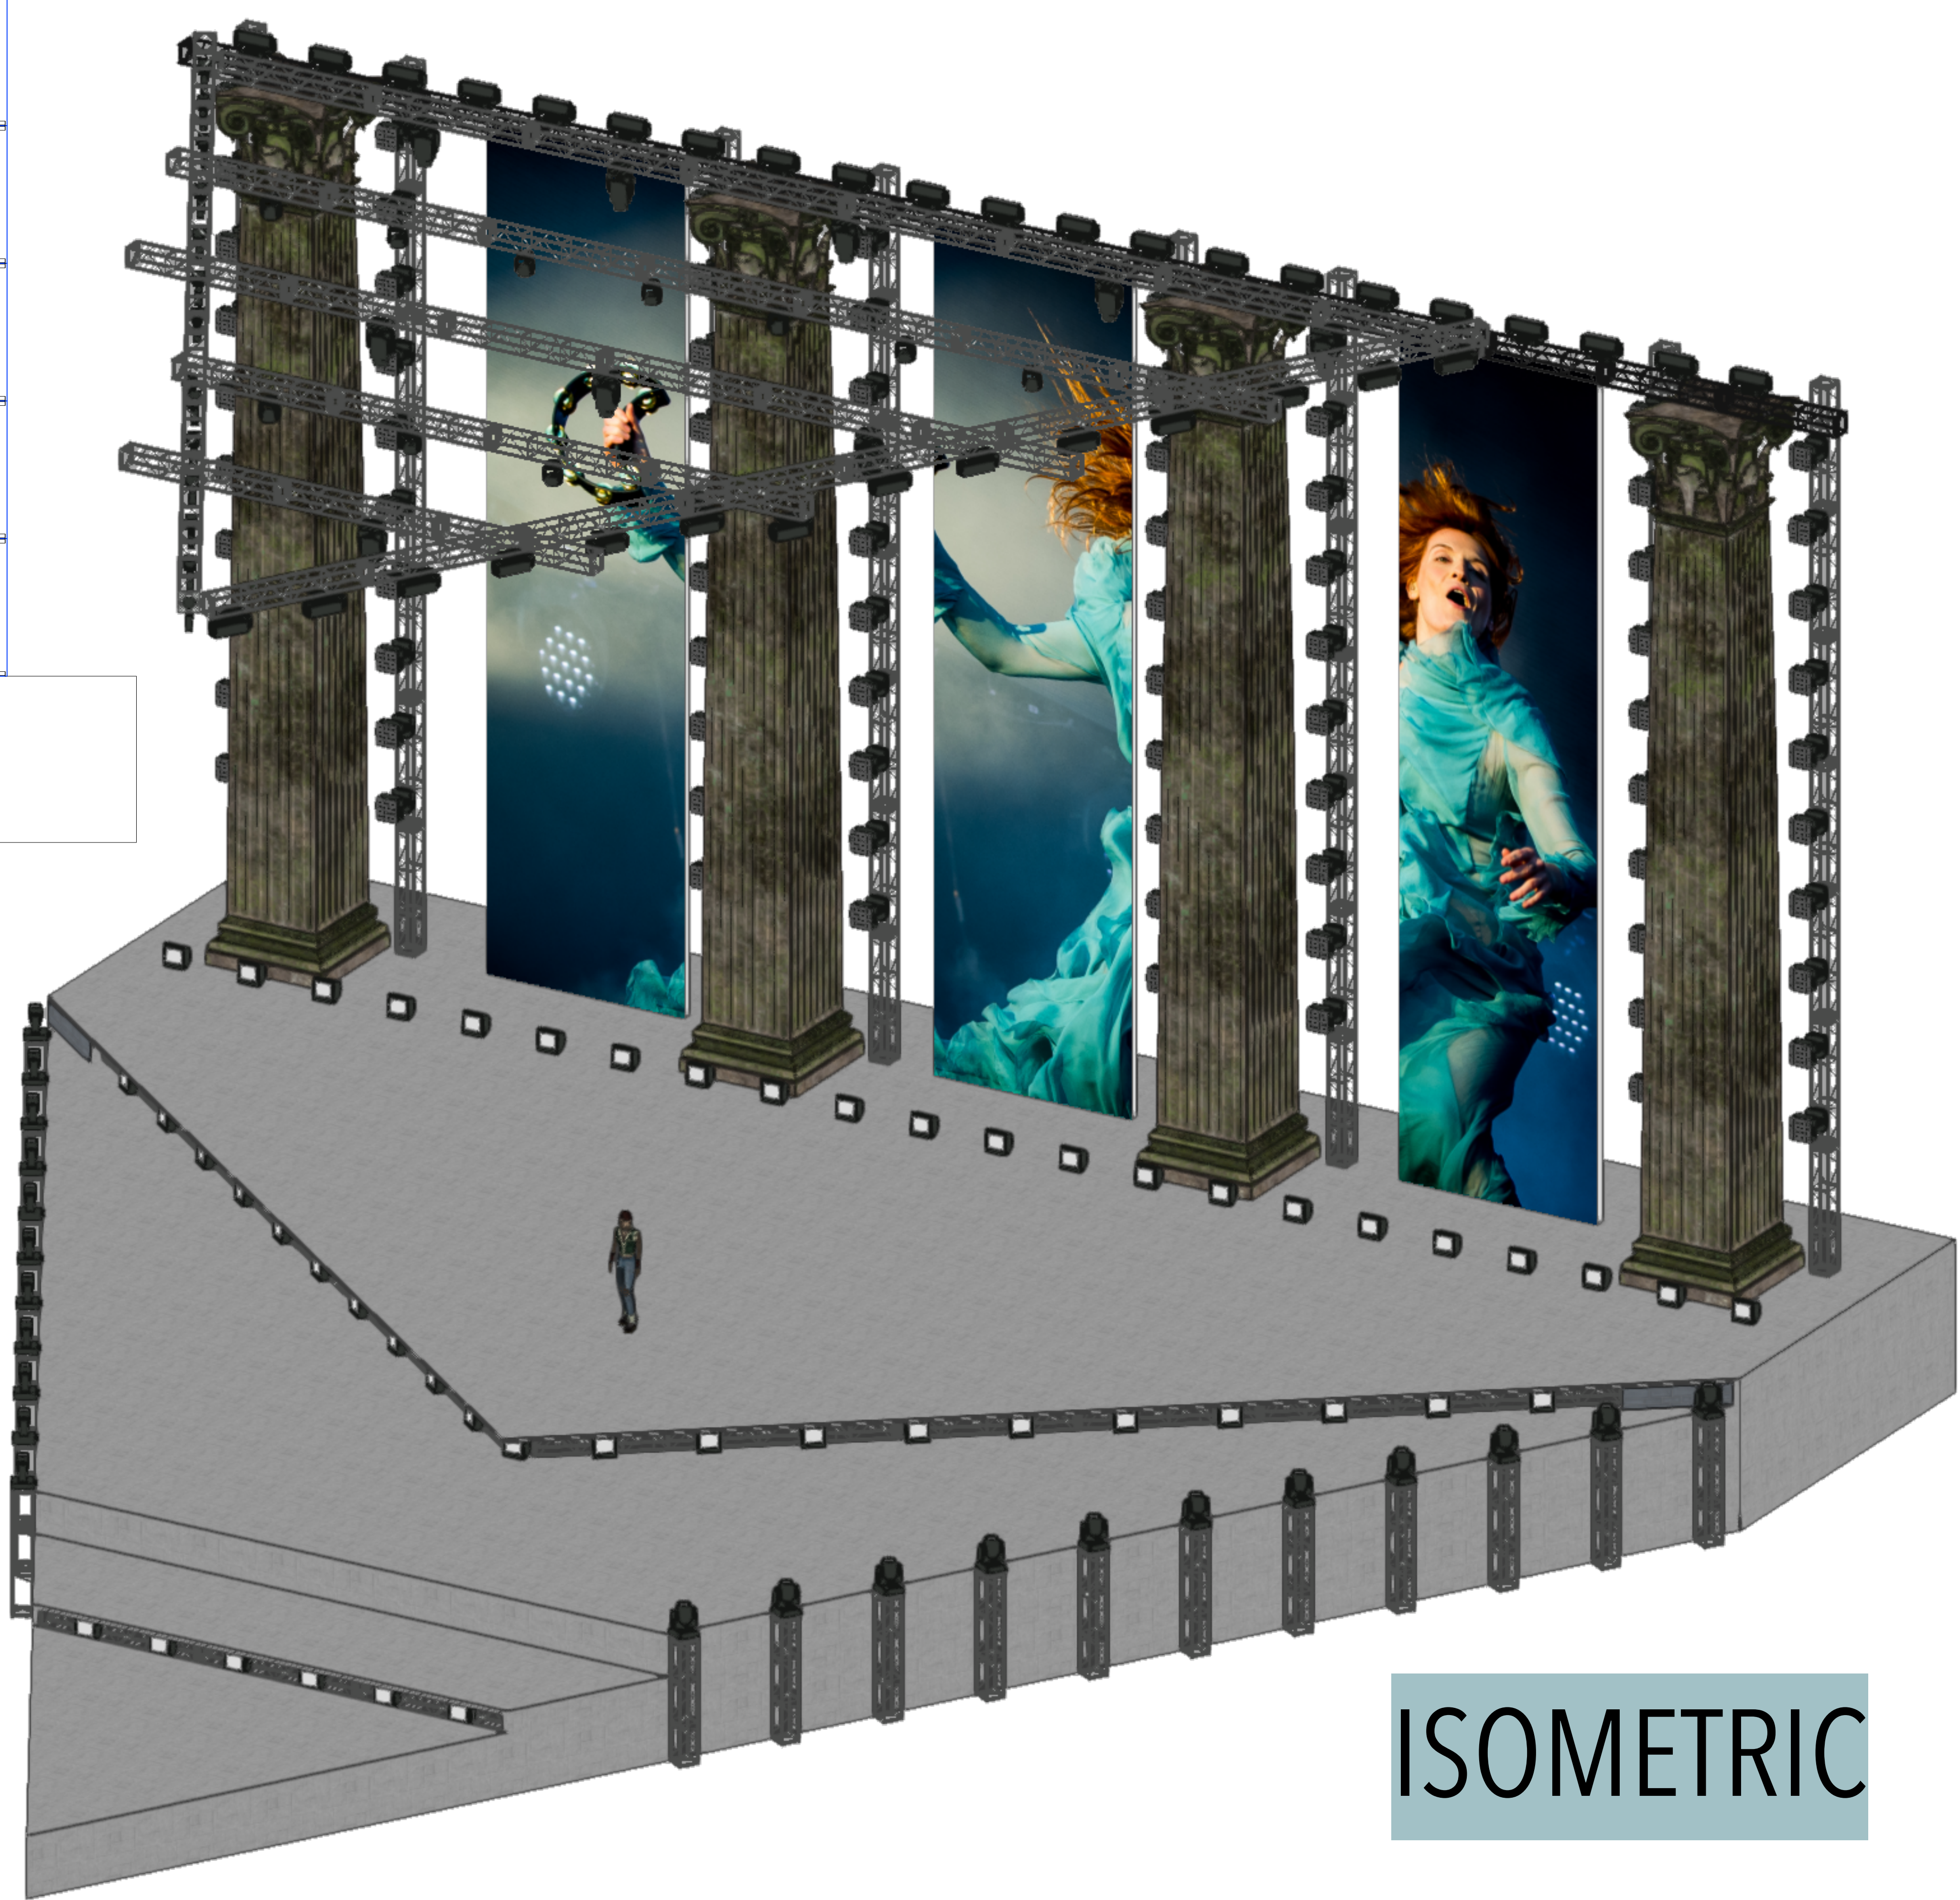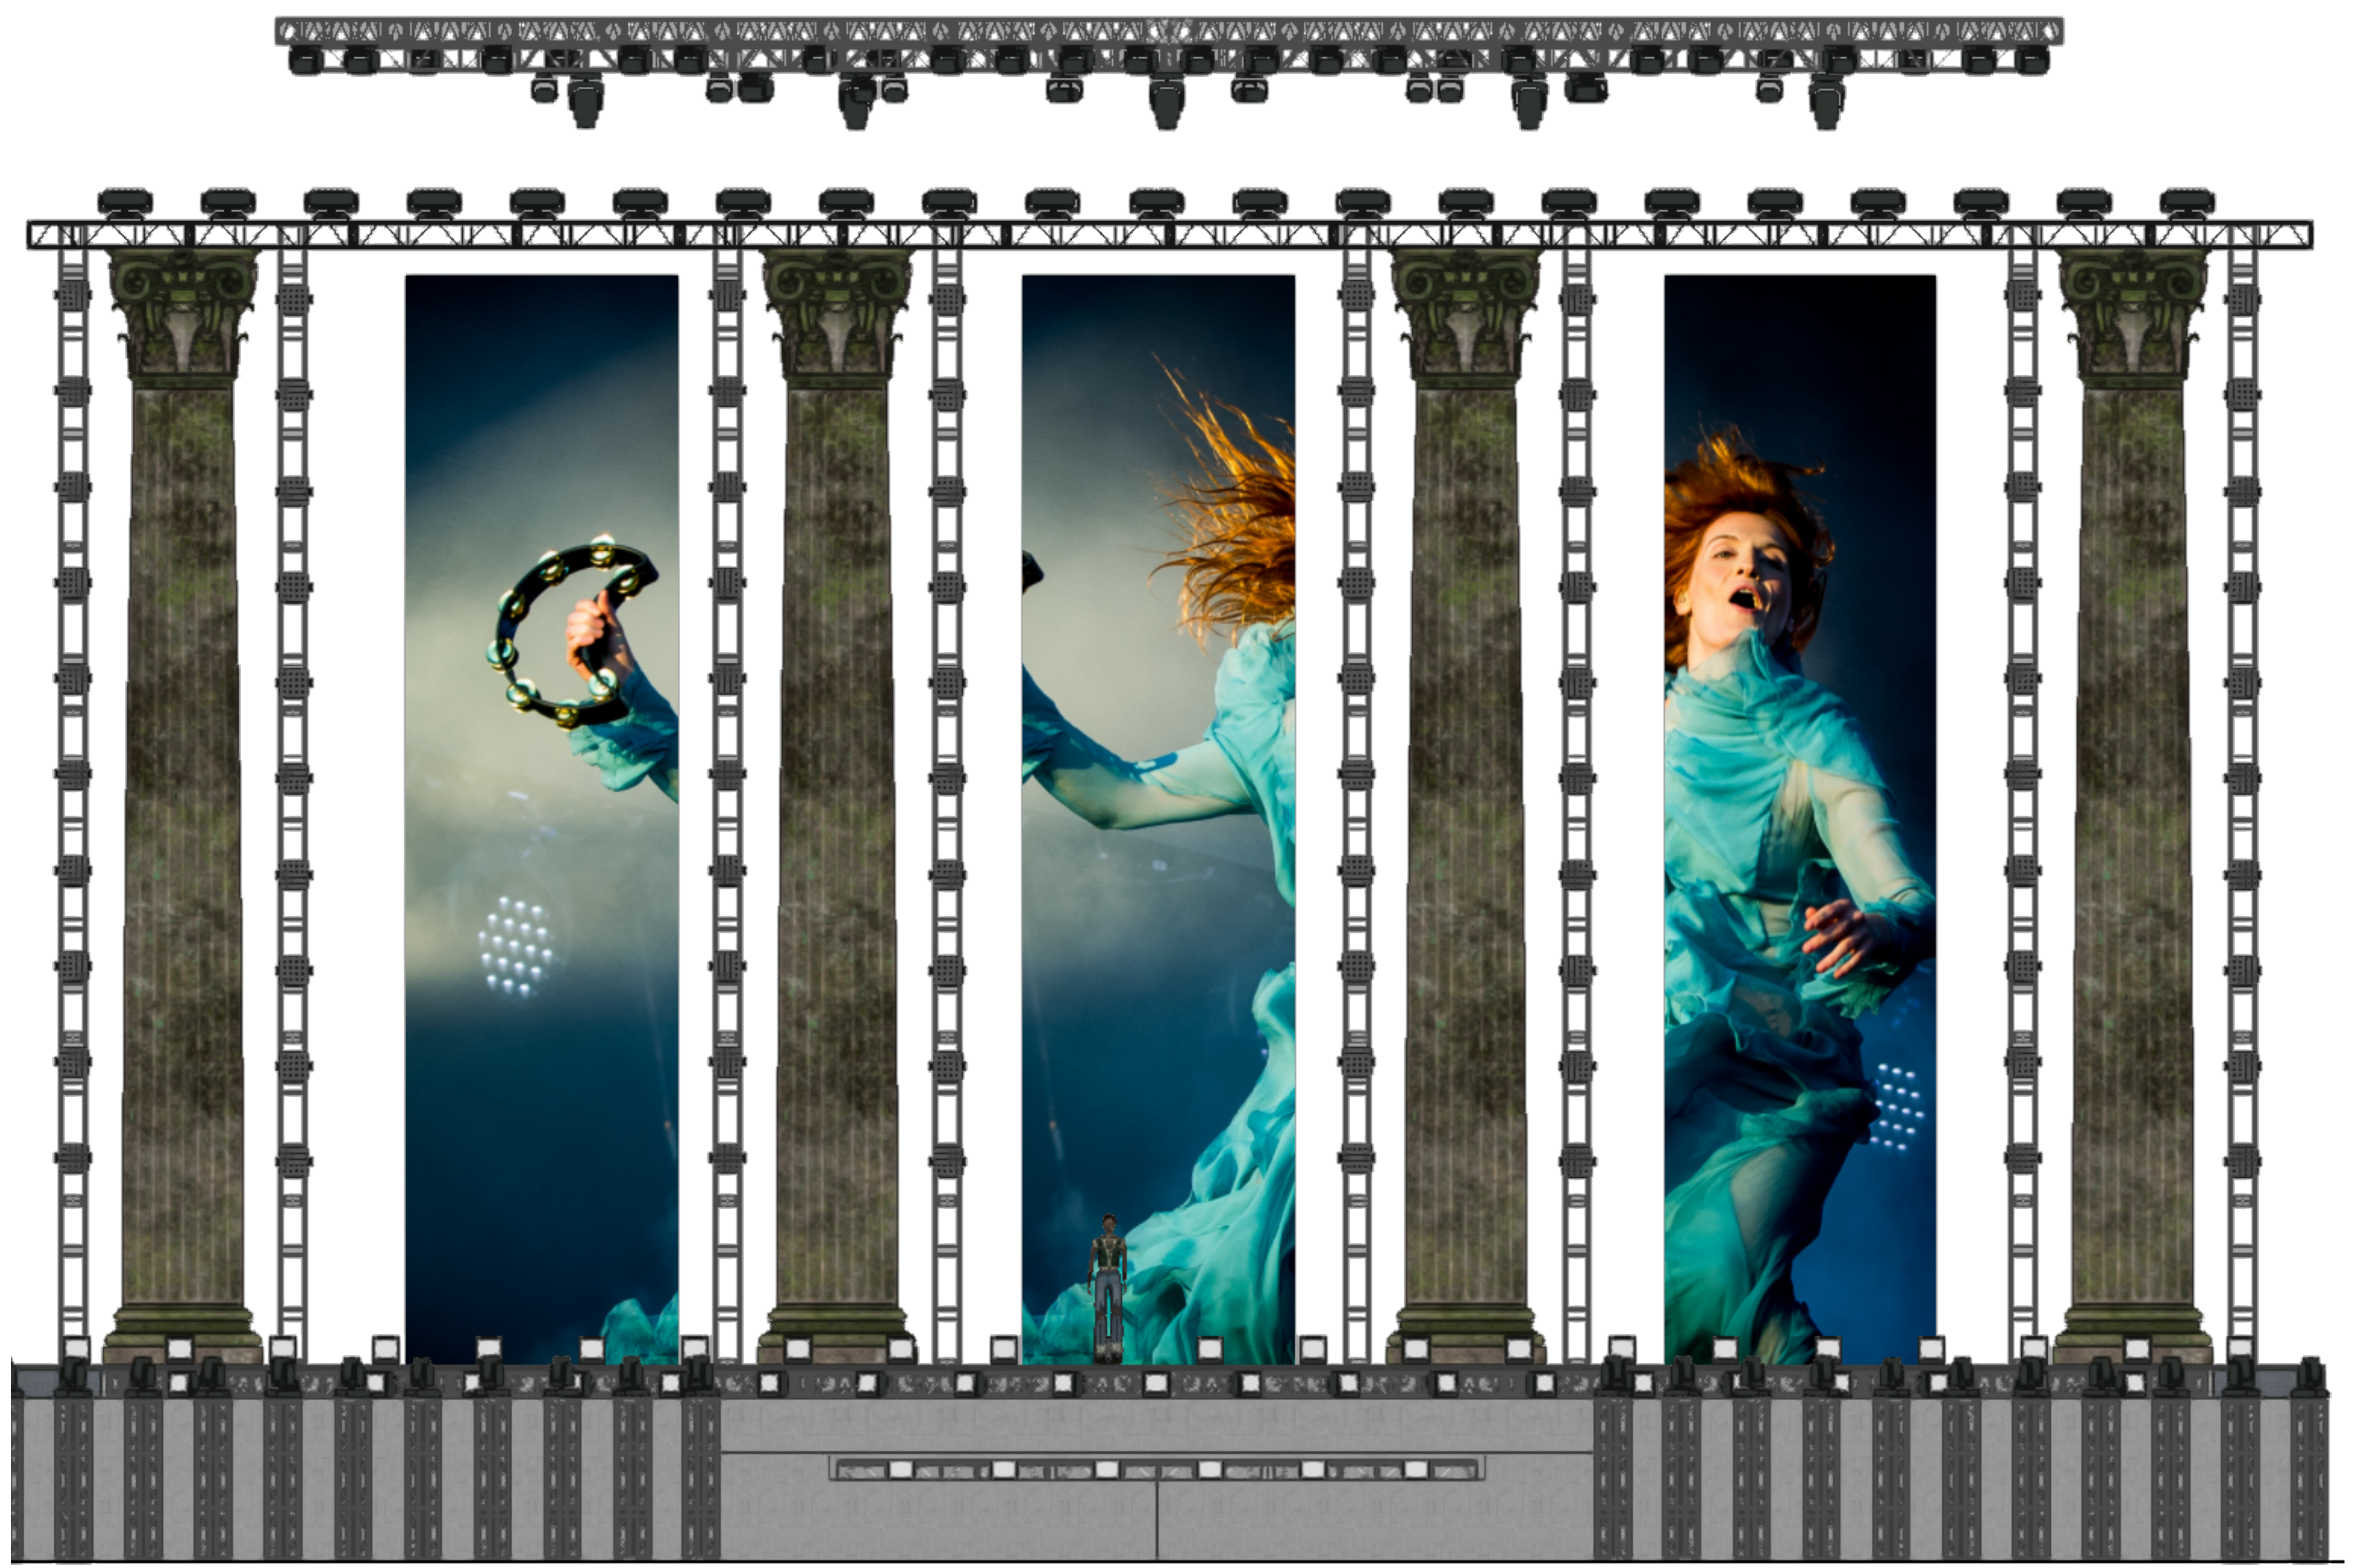

ISOMETRIC

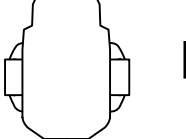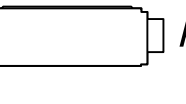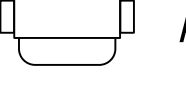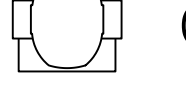- KEY**
-  Robe MegaPointe
 -  Ayrton MagicBlade
 -  Ayrton MagicPanel
 -  Clay Paky Sharpy
 -  Martin MAC Aura

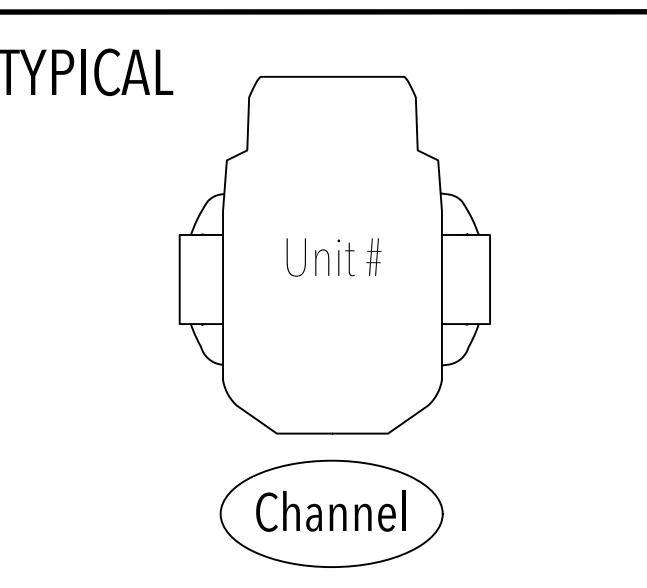

NOTES:

DISCLAIMER:
THIS DRAWING REPRESENTS VISUAL CONCEPTS AND CONSTRUCTION SUGGESTIONS ONLY. IT DOES NOT REPLACE THE KNOWLEDGE AND ADVICE OF A LICENSED STRUCTURAL ENGINEER. THE DESIGNER IS INDISPENSIBLE TO DETERMINE THE STRUCTURAL APPROPRIATENESS OF THIS DESIGN AND WILL NOT ASSUME RESPONSIBILITY FOR IMPROPER ENGINEERING OR USE.

Designer Contact Information
5000 Forbes Ave.
Pittsburgh, PA 15213
amusser@andrew.cmu.edu
305-731-3003

Carnegie Mellon University
School of Drama

Director: _____
Lighting Designer: Xotchil Musser
Lighting Advisor: Mary Ellen Stebbins
Master Electrician: _____
Set Designer: _____
Production Manager: _____



Project: **FATM Concert 2022**

Purpose: **Section & Iso.**

Drawn By: Xotchil Musser
Revision Date: 11/7/21

Date: 11/7/21

Scale:

Sheet: **3 OF 3**